



© This drawing and design are copyright.
 Do not scale from this drawing. Use only figured dimensions. If in doubt, ask.
 All dimensions are to be checked on site.
 Any discrepancies should be reported immediately to the Architect.




SOUTH ELEVATION

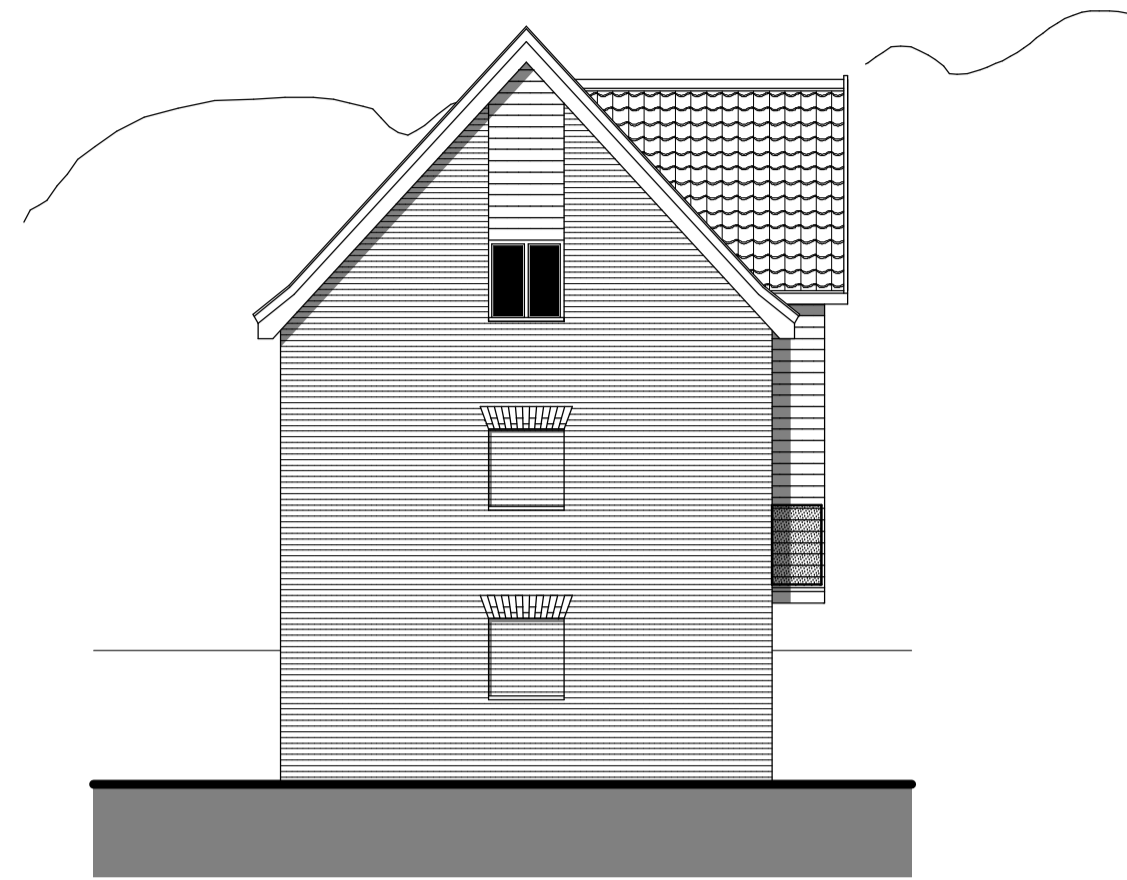


WEST ELEVATION

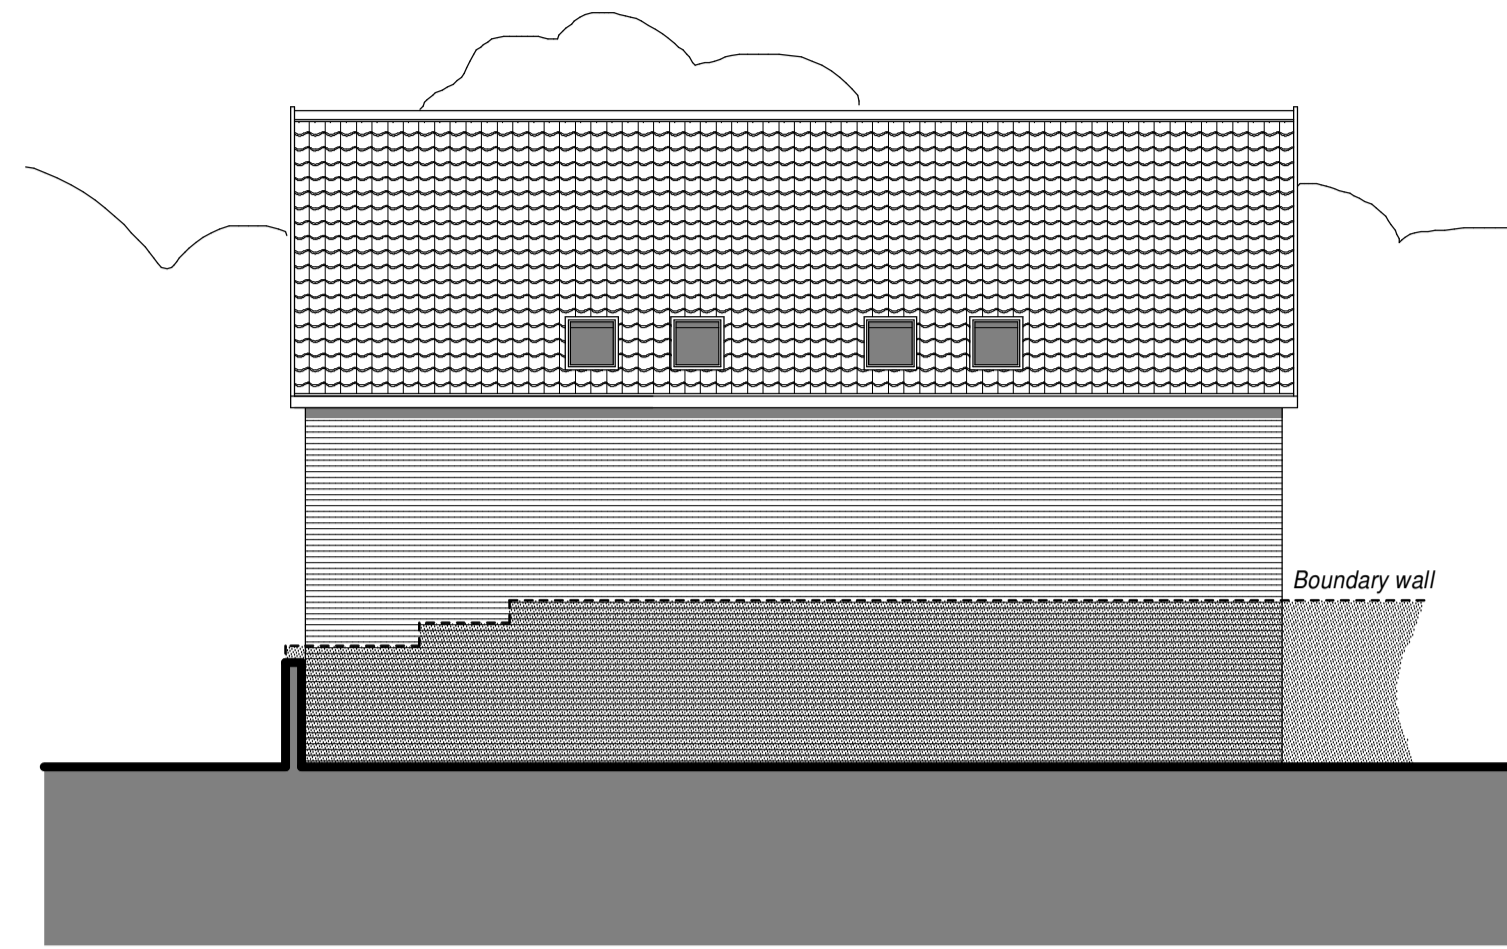


NORTH ELEVATION

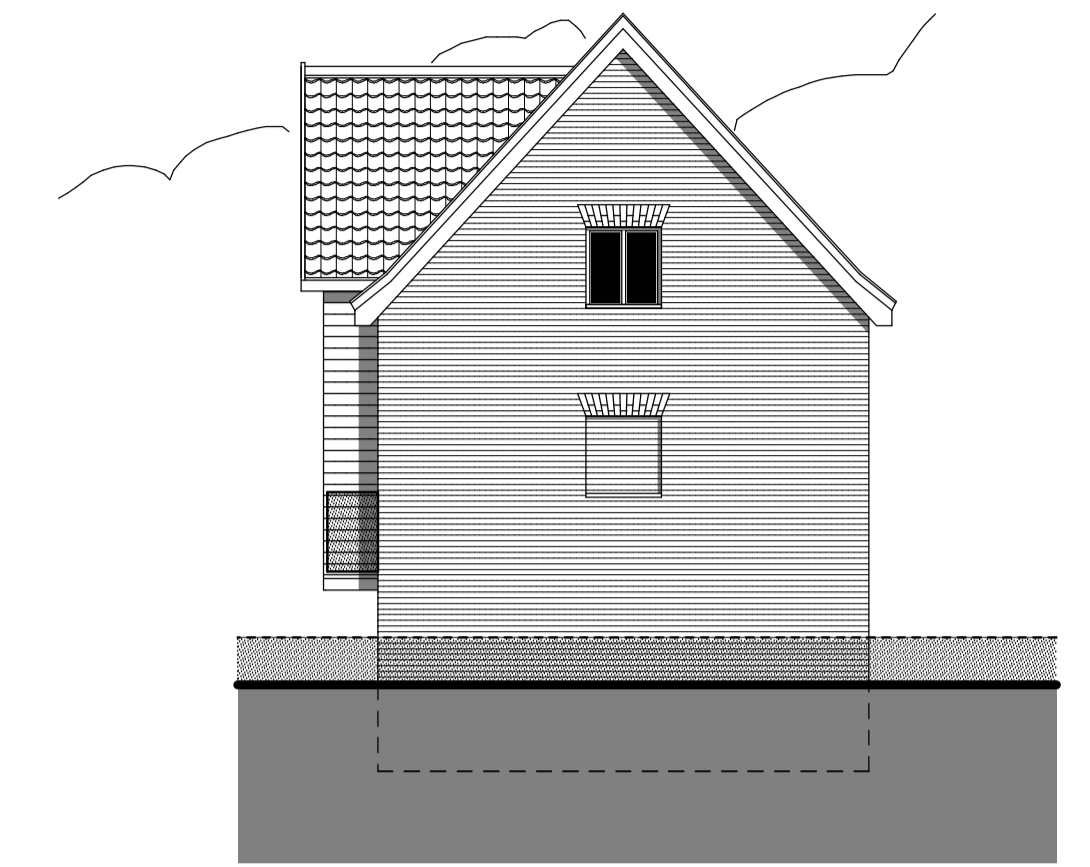


EAST ELEVATION

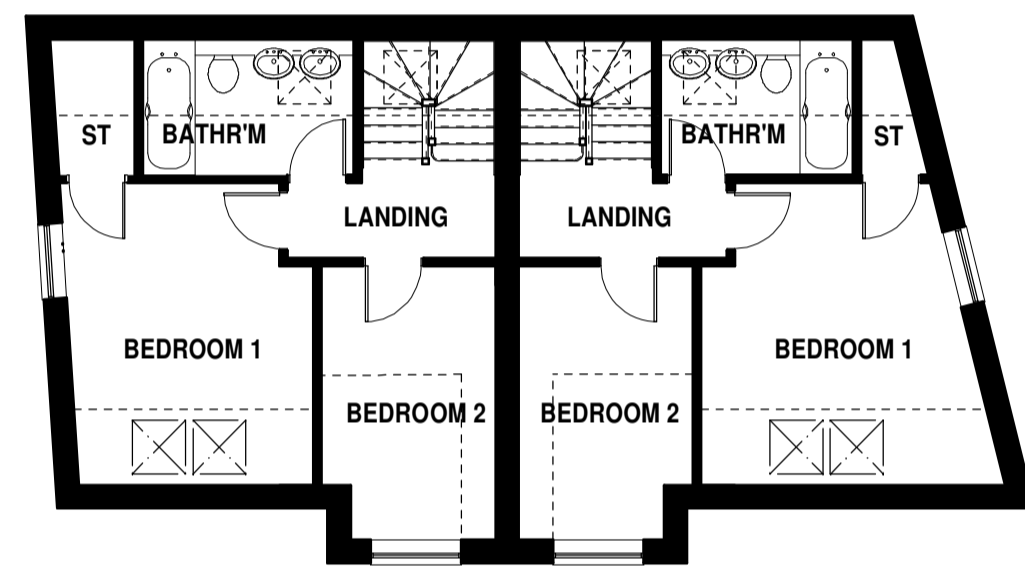


SECOND FLOOR PLAN

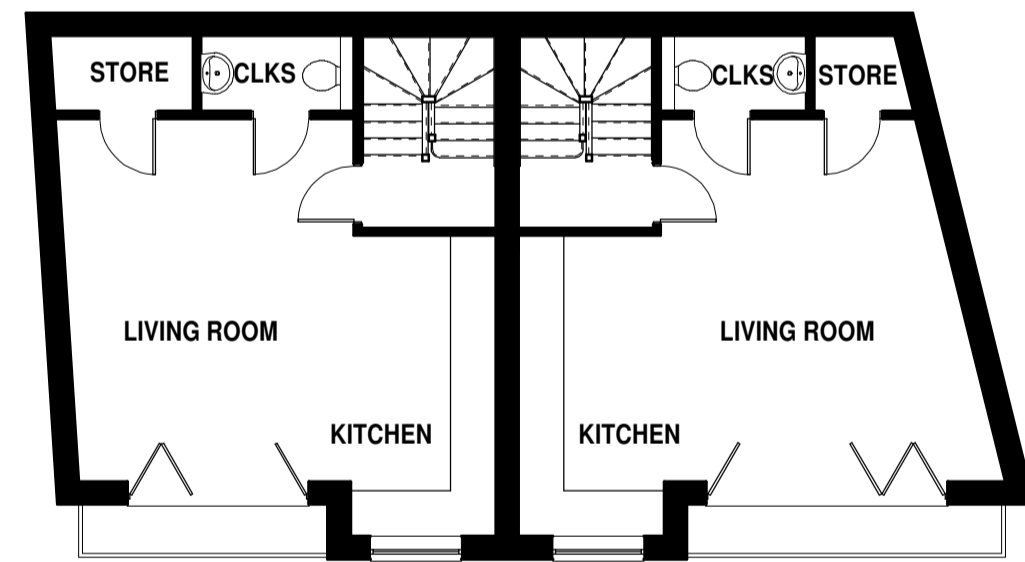

FIRST FLOOR PLAN

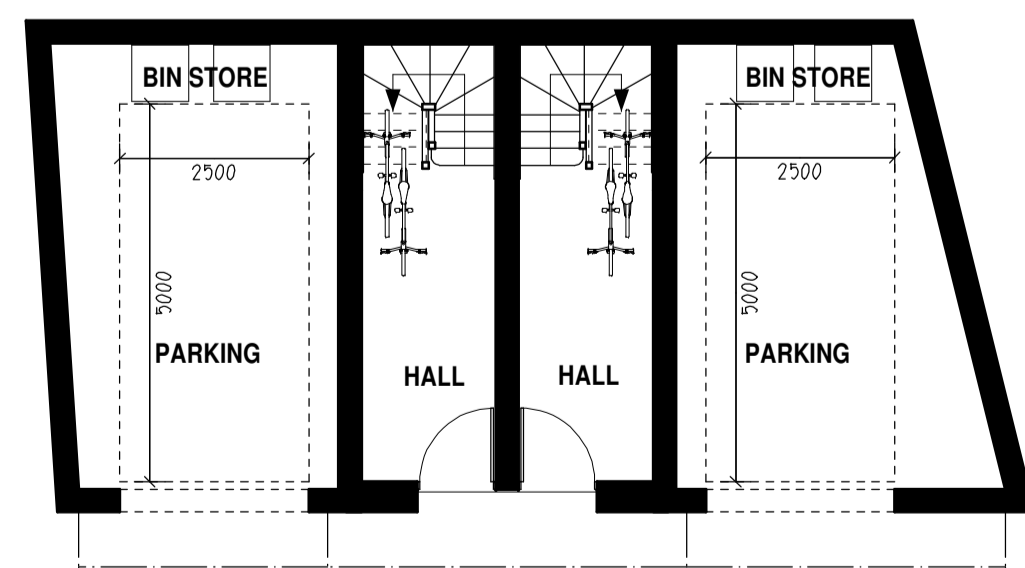

GROUND FLOOR PLAN

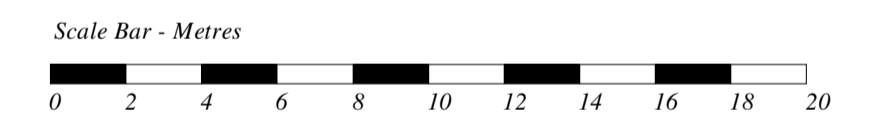

DATE	REV	DESCRIPTION	DRAWN
PatrickAllen&Associates Architects architects@patrickallen.org.uk www.patrickallen.org.uk +44 (0)1473 620660 2 Grange Business Centre Tommy Flowers Drive Grange Farm Kesgrave, Ipswich Suffolk, IP5 2BY			
Project Proposed development at land rear of 39/41 The Thoroughfare, Woodbridge IP12 1AH			
Client --			
Drawing Title Scheme Design Plans & Elevations			
Drawing Status Planning			
Scale	Paper Size	Date	Drawn
1:100	A1	Aug 18	AD
Drawing Number 3940-04F			
<small>© 2017 Patrick Allen & Associates Limited Registered No: 4694261</small>			